



1 NEW THIRD FLOOR PLAN  
A-102 SCALE: 1/8"=1'-0"

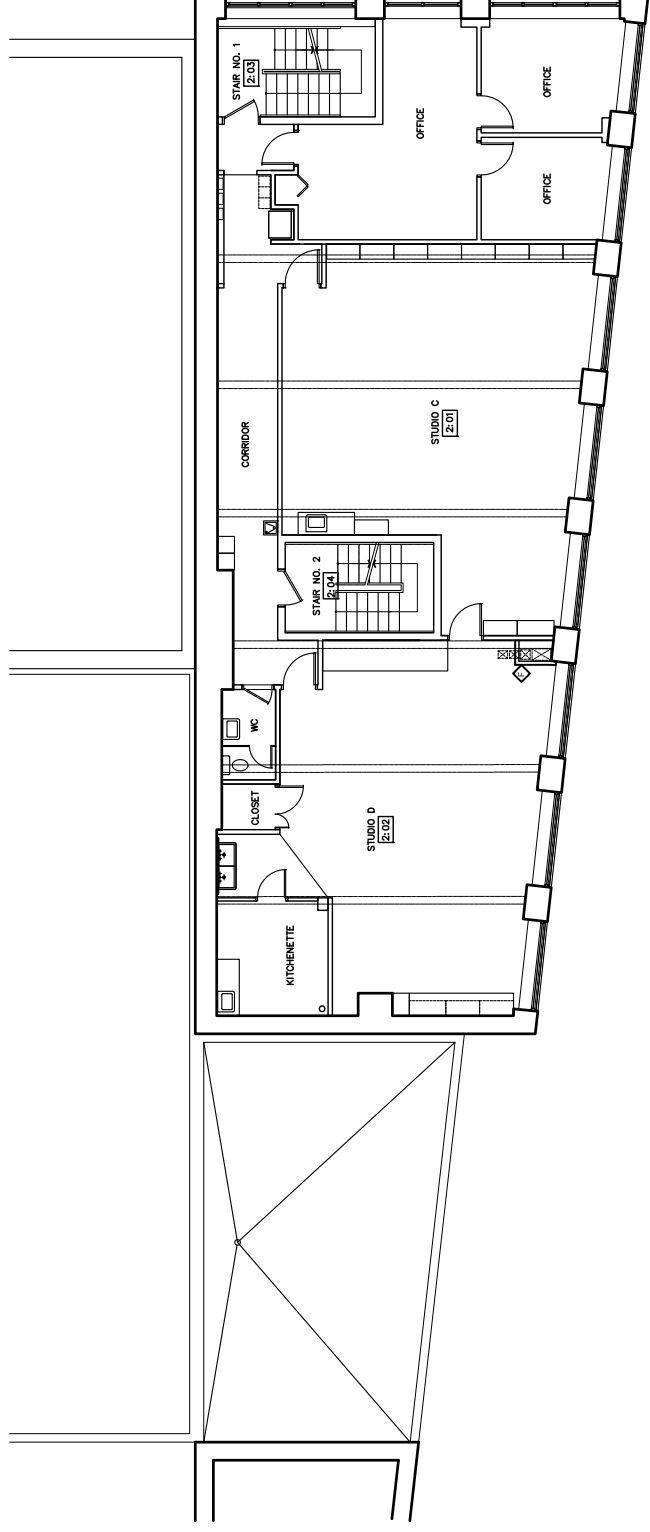


2 NEW SECOND FLOOR PLAN  
A-102 SCALE: 1/8"=1'-0"

GENERAL NOTES

1. NEW CORRIDOR ON THIRD FLOOR TO BE CONNECTED TO EXISTING SPRINKLER SYSTEM.
  2. MODIFY SPRINKLERS AS REQUIRED.
  3. SEE DWG. A-110 FOR WALL TYPES.
  4. SEE DWG. A-111 FOR DOOR TYPES.
- PARTITIONS, FIXTURES, DOORS TO DEMOLISH AND/OR REMOVE.

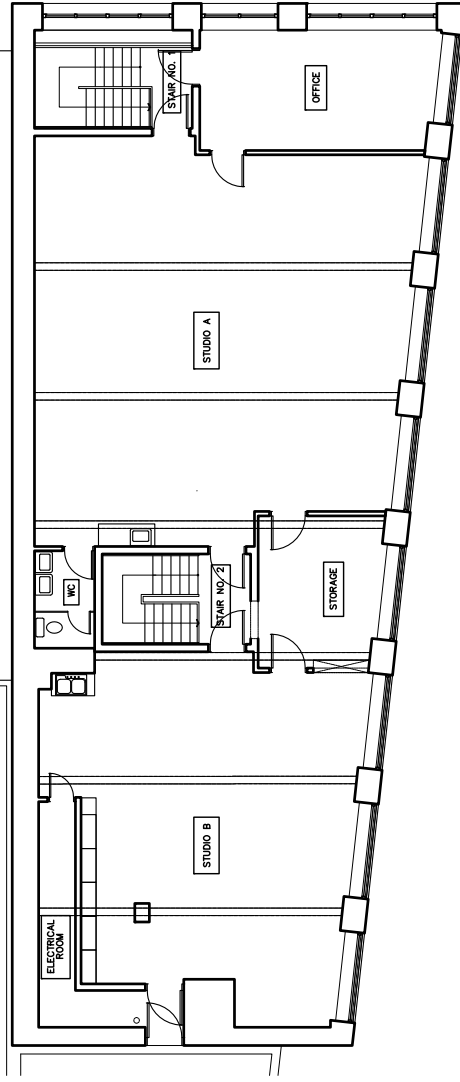

3 EXISTING & DEMOLITION THIRD FLOOR PLAN  
A-102 SCALE: 1/8"=1'-0"

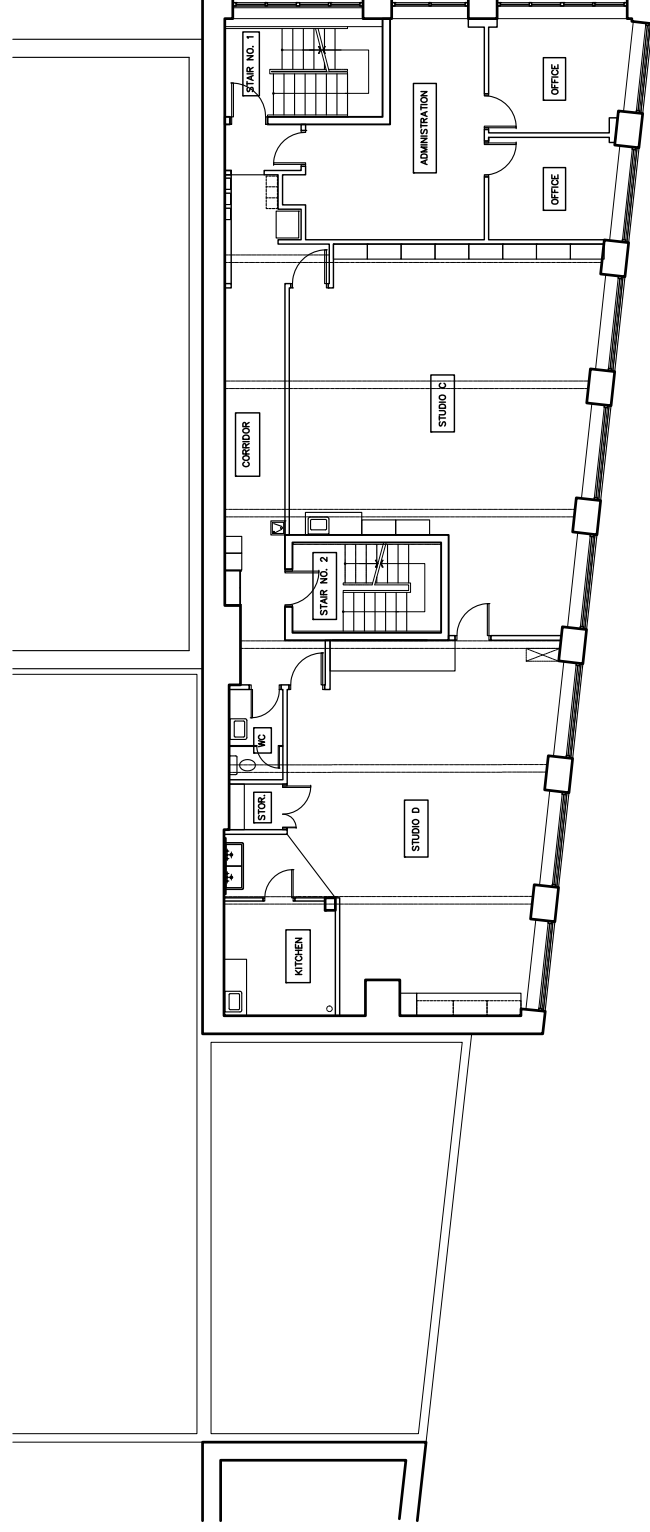

4 EXISTING & DEMOLITION SECOND FLOOR PLAN  
A-102 SCALE: 1/8"=1'-0"

3	ISSUED FOR TENDER	2004-10-15
2	ISSUED FOR CONCRETE, STEEL & WIREWORKS	2004-09-30
1	RE-ISSUED FOR PERMIT	2004-09-28
0	ISSUED FOR PERMIT	2004-08-10
REV.	émts pour	0808

DATE PRINTED: SEPTEMBER 28, 2004

**VISUAL ARTS CENTRE**

350 VICTORIA AVENUE, WESTMOUNT

**EXISTING & NEW SECOND FLOOR PLAN & THIRD FLOOR PLAN**

PROJECT: VISUAL ARTS  
ECHELLE: 1/8"=1'-0"  
DATE: SEPT 2004

**ARCHITEM**

1000 RUE MONTMAYE S. 1015, 1015 1015 S. 1015  
TEL: 514-393-1104 FAX: 514-393-1112

